

龙康街界址点坐标表（地块一）

点号	X	Y	边长
J1	4076423.316	37529627.807	2.19
J2	4076423.394	37529625.621	3.16
J3	4076422.789	37529622.523	3.91
J4	4076421.507	37529618.83	6.79
J5	4076418.133	37529612.936	6.48
J6	4076414.286	37529607.723	8.97
J7	4076408.468	37529600.901	6.67
J8	4076404.042	37529595.905	1.89
J9	4076402.713	37529597.247	64.28
J10	4076359.957	37529549.25	6.27
J11	4076355.67	37529553.826	29.64
J12	4076337.668	37529530.281	50.54
J13	4076301.368	37529495.119	25.83
J14	4076283.589	37529476.375	13.09
J15	4076273.807	37529467.684	6.09
J16	4076267.95	37529469.336	37.38
J17	4076234.907	37529451.863	14.52
J18	4076224.627	37529441.613	14.99
J19	4076210.545	37529436.48	0.98
J20	4076210.88	37529435.56	

龙康街界址点坐标表（地块一）

点号	X	Y	边长
J20	4076210.88	37529435.56	13.31
J21	4076198.421	37529430.882	2.79
J22	4076195.699	37529430.287	19.63
J23	4076202.948	37529412.042	43.82
J24	4076241.125	37529433.561	11.22
J25	4076249.612	37529426.217	25.32
J26	4076272.502	37529437.045	4.81
J27	4076276.852	37529439.107	3.46
J28	4076279.824	37529440.878	5.43
J29	4076282.633	37529445.523	38.62
J30	4076309.63	37529473.144	4.4
J31	4076310.928	37529477.353	35.25
J32	4076335.267	37529502.856	32.33
J33	4076357.274	37529526.546	5.65
J34	4076356.99	37529532.192	43
J35	4076386.512	37529563.454	35.5
J36	4076410.482	37529589.643	2.35
J37	4076412.007	37529591.425	3.45
J38	4076411.263	37529594.796	6.93
J39	4076416.249	37529599.614	

龙康街界址点坐标表（地块一）

点号	X	Y	边长
J39	4076416.249	37529599.614	20.42
J40	4076430.357	37529614.372	20.98
J41	4076445.441	37529628.957	22.16
J1	4076423.316	37529627.807	
S=5395.43 平方米 合8.0931亩			

龙康街界址点坐标表（地块二）

点号	X	Y	边长
J1	4076180.893	37529423.77	0.99
J2	4076179.994	37529423.357	2.26
J3	4076180.627	37529421.191	32.85
J4	4076150.821	37529407.377	9.24
J5	4076142.423	37529403.512	26.48
J6	4076118.601	37529391.938	1.69
J7	4076119.297	37529390.396	69.88
J8	4076182.797	37529419.576	4.61
J1	4076180.893	37529423.77	
S=155.19 平方米 合0.2328亩			

龙康街界址点坐标表（地块三）

龙康街界址点坐标表（地块三）

龙康街界址点坐标表（地块三）

点号	X	Y	边长	点号	X	Y	边长	点号	X	Y	边长
J58	4074800.47	37528412.423	1.21	J77	4074804.392	37528388.797	9.01	J96	4074381.661	37528301.066	3.51
J59	4074799.572	37528413.234		J78	4074795.529	37528387.161		J97	4074382.884	37528297.779	
J60	4074798.668	37528416.003	2.91	J79	4074729.992	37528367.37	68.46	J98	4074384.892	37528298.616	2.18
J61	4074777.96	37528416.489	20.71	J80	4074554.687	37528370.261	175.33	J99	4074387.571	37528298.799	2.69
J62	4074772.583	37528417.22	5.43	J81	4074524.991	37528383.302	32.43	J100	4074405.598	37528306.829	19.73
J63	4074737.822	37528416.871	34.76	J82	4074514.824	37528396.391	16.57	J101	4074415.035	37528307.63	9.47
J64	4074735.147	37528416.898	2.68	J83	4074496.657	37528381.953	23.21	J102	4074418.845	37528312.101	5.87
J65	4074737.126	37528404.381	12.67	J84	4074492.673	37528381.206	4.05	J103	4074430.256	37528315.258	11.84
J66	4074772.779	37528404.153	35.65	J85	4074474.528	37528367.469	22.76	J104	4074432.722	37528320.906	6.16
J67	4074772.818	37528402.824	1.33	J86	4074469.603	37528366.69	4.99	J105	4074443.014	37528330.255	13.9
J68	4074776.39	37528403.411	3.62	J87	4074449.713	37528351.274	25.16	J106	4074445.297	37528329.296	2.48
J69	4074776.867	37528400.947	2.51	J88	4074433.855	37528336.268	21.83	J107	4074453.994	37528349.202	21.72
J70	4074788.101	37528403.244	11.47	J89	4074434.027	37528336.064	0.27	J108	4074455.169	37528350.314	1.62
J71	4074788.249	37528402.547	0.71	J90	4074431.418	37528333.583	3.6	J109	4074456.215	37528350.267	1.05
J72	4074793.086	37528403.516	4.93	J91	4074432.164	37528332.423	1.38	J110	4074471.284	37528363.494	20.05
J73	4074792.834	37528404.071	0.61	J92	4074415.479	37528316.823	22.84	J111	4074478.609	37528367.626	8.41
J74	4074816.967	37528404.136	24.13	J93	4074403.357	37528311.888	13.09	J112	4074503.843	37528377.547	27.11
J75	4074820.885	37528402.48	4.25	J94	4074385.371	37528303.756	19.74	J113	4074506.854	37528378.446	3.14
J76	4074820.637	37528393.932	8.55	J95	4074383.743	37528301.937	2.44	J114	4074512.347	37528379.555	5.6
J77	4074804.392	37528388.797	17.04	J96	4074381.661	37528301.066	2.26	J115	4074515.44	37528379.117	3.12

龙康街界址点坐标表（地块三）

龙康街界址点坐标表（地块三）

龙康街界址点坐标表（地块三）

点号	X	Y	边长	点号	X	Y	边长	点号	X	Y	边长
J1	4076131.558	37529372.095		J20	4075599.478	37529075.34		J39	4075152.402	37528666.302	
J2	4076131.558	37529372.095	0	J21	4075598.78	37529075.888	0.89	J40	4075106.193	37528623.213	63.18
J3	4076118.183	37529391.735	23.76	J22	4075597.011	37529077.277	2.25	J41	4075100.578	37528617.913	7.72
J4	4076108.33	37529386.948	10.95	J23	4075575.347	37529058.325	28.78	J42	4075012.37	37528537.708	119.22
J5	4076105.702	37529385.854	2.85	J24	4075528.805	37529017.609	61.84	J43	4074998.851	37528534.59	13.87
J6	4076077.56	37529373.224	30.85	J25	4075524.046	37529014.064	5.93	J44	4074932.773	37528480.252	85.55
J7	4076074.346	37529371.474	3.66	J26	4075514.749	37529003.445	14.11	J45	4074930.953	37528479.405	2.01
J8	4076060.589	37529364.952	15.22	J27	4075515.326	37529002.886	0.8	J46	4074921.971	37528475.22	9.91
J9	4076057.905	37529363.718	2.95	J28	4075453.852	37528940.981	87.24	J47	4074920.321	37528474.451	1.82
J10	4075924.057	37529300.369	148.08	J29	4075453.029	37528941.789	1.15	J48	4074918.516	37528465.85	8.79
J11	4075923.08	37529302.571	2.41	J30	4075431.221	37528924.988	27.53	J49	4074876.467	37528434.694	52.33
J12	4075885.548	37529277.365	45.21	J31	4075427.108	37528921.207	5.59	J50	4074865.776	37528426.644	13.38
J13	4075883.813	37529279.947	3.11	J32	4075255.648	37528757.488	237.07	J51	4074858.994	37528422.294	8.06
J14	4075881.668	37529278.403	2.64	J33	4075250.696	37528755.69	5.27	J52	4074844.442	37528422.301	14.55
J15	4075877.438	37529282.636	5.98	J34	4075238.047	37528742.002	18.64	J53	4074842.014	37528417.233	5.62
J16	4075825.992	37529240.724	66.36	J35	4075237.465	37528741.31	0.9	J54	4074841.05	37528415.629	1.87
J17	4075823.087	37529226.892	14.13	J36	4075230.232	37528734.701	9.8	J55	4074840.334	37528415.244	0.81
J18	4075817.663	37529231.396	7.05	J37	4075229.952	37528735.015	0.42	J56	4074836.53	37528413.923	4.03
J19	4075769.758	37529192.617	61.63	J38	4075162.913	37528675.225	89.83	J57	4074805.169	37528411.191	31.48
J20	4075599.478	37529075.34	206.76	J39	4075152.402	37528666.302	13.79	J58	4074800.47	37528412.423	4.86

龙康街界址点坐标表（地块三）

龙康街界址点坐标表（地块三）

龙康街界址点坐标表（地块三）

点号	X	Y	边长	点号	X	Y	边长	点号	X	Y	边长
J115	4074515.44	37528379.117		J134	4074732.475	37528360.036		J153	4075017.169	37528516.377	
			2.97				18.09				16.22
J116	4074518.403	37528378.916		J135	4074750.195	37528363.658		J154	4075031.079	37528524.717	
			5.26				6.84				5.04
J117	4074523.555	37528377.838		J136	4074756.585	37528366.087		J155	4075035.638	37528526.868	
			15.38				2.88				36.29
J118	4074537.882	37528372.256		J137	4074757.562	37528363.383		J156	4075064.278	37528549.16	
			10.73				19.23				3.99
J119	4074547.259	37528367.038		J138	4074775.613	37528370.007		J157	4075068.213	37528548.486	
			9.56				3.43				50.33
J120	4074554.513	37528360.807		J139	4074777.928	37528367.471		J158	4075105.952	37528581.79	
			20.57				32.63				6
J121	4074574.931	37528363.283		J140	4074808.377	37528379.197		J159	4075109.04	37528586.932	
			23.73				24.6				8.99
J122	4074598.658	37528363.456		J141	4074830.52	37528389.91		J160	4075116.118	37528592.472	
			0.78				5.5				7.37
J123	4074599.422	37528363.283		J142	4074834.806	37528393.353		J161	4075121.206	37528587.141	
			16.1				4.39				13.63
J124	4074615.521	37528363.398		J143	4074837.507	37528396.815		J162	4075131.453	37528596.125	
			14.43				58.02				5.55
J125	4074629.955	37528363.603		J144	4074884.647	37528430.633		J163	4075127.794	37528600.304	
			54.29				35.62				121.27
J126	4074684.241	37528362.919		J145	4074913.276	37528451.82		J164	4075217.182	37528682.262	
			10.69				10.31				4.64
J127	4074694.893	37528362.082		J146	4074921.532	37528445.65		J165	4075214.138	37528685.76	
			6.26				24.98				45.27
J128	4074701.131	37528361.548		J147	4074942.299	37528459.53		J166	4075246.886	37528717.014	
			10.04				8.79				6.81
J129	4074703.237	37528351.735		J148	4074949.757	37528464.181		J167	4075251.582	37528712.089	
			10.35				18.28				98.84
J130	4074711.081	37528358.48		J149	4074964.13	37528475.476		J168	4075325.111	37528778.138	
			5.32				14.22				22.78
J131	4074716.339	37528359.305		J150	4074975.16	37528484.446		J169	4075342.208	37528793.199	
			5.27				36.66				17.88
J132	4074720.103	37528355.614		J151	4075004.632	37528506.245		J170	4075355.667	37528804.977	
			8.19				15.99				43.6
J133	4074727.543	37528359.028		J152	4075018.011	37528515.007		J171	4075388.48	37528833.691	
			5.03				1.61				18.69
J134	4074732.475	37528360.036		J153	4075017.169	37528516.377		J172	4075393.531	37528851.684	

龙康街界址点坐标表（地块三）

龙康街界址点坐标表（地块三）

龙康街界址点坐标表（地块三）

龙康街界址点坐标表（地块三）

点号	X	Y	边长	点号	X	Y	边长	点号	X	Y	边长	点号	X	Y	边长
J172	4075393.531	37528851.684		J191	4075576.521	37529025.023		J210	4075760.56	37529158.734		J229	4075950.909	37529289.462	
			5.99				13.6				2.96	J230	4075953.9	37529284.857	5.49
J173	4075398.657	37528854.785		J192	4075587.673	37529032.81		J211	4075763.479	37529159.214					142.78
			0.96				0.65				20.99	J231	4076082.823	37529346.221	1.78
J174	4075399.593	37528854.557		J193	4075587.275	37529033.327		J212	4075778.433	37529173.946		J232	4076083.17	37529344.471	26.23
			12.12				9.62				5.92				22.6
J175	4075407.961	37528863.325		J194	4075595.153	37529038.851		J213	4075783.166	37529170.382		J233	4076105.439	37529358.339	5.07
			6.54				4.61				46.48	J234	4076125.468	37529368.799	1.86
J176	4075413.432	37528866.904		J195	4075599.628	37529039.971		J214	4075814.896	37529204.342					0
			51.03				76.68				13.07	J235	4076129.886	37529371.279	0
J177	4075449.024	37528903.473		J196	4075659.552	37529087.818		J215	4075825.942	37529211.33					0
			5.8				6.28				10.89	J236	4076131.558	37529372.095	
J178	4075452.836	37528907.846		J197	4075665.829	37529088.133		J216	4075835.915	37529215.706		J237	4076131.558	37529372.095	
			2.8				21.78				14.48				
J179	4075450.949	37528909.908		J198	4075682.362	37529102.315		J217	4075846.66	37529205.998					
			13.48				5.55				37.17				
J180	4075459.8	37528920.079		J199	4075686.736	37529098.893		J218	4075871.293	37529233.83		J1	4076131.558	37529372.095	
			3.48				20.87				4.2	S=47776.6 平方米 合71.6649亩			
J181	4075462.371	37528917.729		J200	4075702.625	37529112.42		J219	4075874.009	37529237.039					
			64.86				1.94				8.57				
J182	4075508.853	37528962.96		J201	4075704.285	37529111.407		J220	4075868.943	37529243.946					
			6.12				28.95				5.38				
J183	4075513.05	37528967.415		J202	4075726.673	37529129.755		J221	4075873.479	37529246.84					
			44.42				4.33				0.54				
J184	4075546.172	37528997.02		J203	4075728.154	37529133.824		J222	4075873.767	37529246.389					
			2.01				11.63				17.32				
J185	4075547.596	37528998.439		J204	4075735.944	37529142.466		J223	4075888.606	37529255.318					
			2.54				0.43				0.59				
J186	4075546.297	37529000.626		J205	4075736.261	37529142.18		J224	4075888.29	37529255.815					
			9.93				9.68				20.88				
J187	4075554.564	37529006.131		J206	4075743.592	37529148.505		J225	4075906.555	37529265.937					
			0.61				1.97				1.25				
J188	4075554.588	37529006.744		J207	4075745.023	37529149.861		J226	4075907.293	37529264.923					
			25.75				6.43				5.15				
J189	4075575.119	37529022.279		J208	4075750.418	37529153.366		J227	4075911.612	37529267.734					
			2.77				4.22				3.52				
J190	4075577.307	37529023.978		J209	4075753.595	37529150.584		J228	4075912.944	37529270.987					
			1.31				10.72				42.22				
J191	4075576.521	37529025.023		J210	4075760.56	37529158.734		J229	4075950.909	37529289.462					

康平路界址点坐标表（地块四）

康平路界址点坐标表（地块四）

康平路界址点坐标表（地块四）

康平路界址点坐标表（地块四）

点号	X	Y	边长	点号	X	Y	边长	点号	X	Y	边长	点号	X	Y	边长
J1	4075155.956	37528678.386		J20	4074339.892	37528632.383		J39	4074328.068	37528615.95		J58	4075152.402	37528666.302	
			24.02				32.12				0.5				13.79
J2	4075132.97	37528685.353		J21	4074309.525	37528642.843		J40	4074328.123	37528616.447		J59	4075162.913	37528675.225	
			20.77				17.2				13.51				7.64
J3	4075112.203	37528684.784		J22	4074292.44	37528640.821		J41	4074341.553	37528614.949		J1	4075155.956	37528678.386	
			56.06				39.08				0.4	S=12613.46 平方米 合18.9202亩			
J4	4075056.434	37528679.118		J23	4074253.948	37528647.576		J42	4074341.509	37528614.551					
			28.12				14.91				44.28				
J5	4075028.412	37528676.752		J24	4074249.124	37528633.465		J43	4074385.411	37528608.766					
			2.15				25.23				93.33				
J6	4075026.312	37528676.279		J25	4074223.929	37528632.232		J44	4074478.346	37528617.312					
			0.3				6.84				75.37				
J7	4075026.214	37528676.566		J26	4074217.109	37528632.758		J45	4074553.447	37528623.686					
			112.13				5.96				207.87				
J8	4074914.509	37528666.806		J27	4074211.445	37528634.611		J46	4074760.474	37528642.409					
			25.99				7.11				12.25				
J9	4074888.625	37528664.419		J28	4074205.419	37528638.392		J47	4074772.708	37528643.068					
			15.61				7.09				11.89				
J10	4074873.019	37528664.083		J29	4074200.61	37528643.609		J48	4074784.584	37528643.707					
			135.23				42.15				98.41				
J11	4074738.319	37528652.065		J30	4074213.411	37528603.445		J49	4074882.675	37528651.658					
			194.78				6.93				38.73				
J12	4074544.292	37528635.009		J31	4074215.159	37528610.152		J50	4074921.134	37528656.214					
			29.22				5.24				133.5				
J13	4074515.181	37528632.487		J32	4074217.801	37528614.677		J51	4075054.153	37528667.517					
			91.72				5.28				10.91				
J14	4074423.835	37528624.25		J33	4074221.456	37528618.488		J52	4075064.982	37528668.825					
			0.8				3.68				4.59				
J15	4074423.885	37528625.052		J34	4074224.483	37528620.581		J53	4075069.541	37528669.376					
			22.12				25.09				50.42				
J16	4074401.868	37528627.207		J35	4074249.54	37528621.775		J54	4075119.665	37528674.817					
			4.57				25.27				10.34				
J17	4074400.775	37528622.767		J36	4074274.767	37528623.283		J55	4075129.989	37528674.195					
			42.33				15.24				9.49				
J18	4074358.758	37528627.928		J37	4074289.998	37528622.798		J56	4075139.468	37528673.677					
			4.46				2.74				5.85				
J19	4074359.245	37528632.366		J38	4074290.236	37528620.066		J57	4075145.081	37528672.043					
			19.35				38.06				9.3				
J20	4074339.892	37528632.383		J39	4074328.068	37528615.95		J58	4075152.402	37528666.302					

文化路界址点坐标表（地块五）

点号	X	Y	边长
J1	4075065.11	37528667.57	1.26
J2	4075064.982	37528668.825	
J3	4075054.153	37528667.517	10.91
J4	4075055.657	37528665.364	2.63
J5	4075100.578	37528617.913	65.34
J6	4075106.193	37528623.213	7.72
J1	4075065.11	37528667.57	60.46
S=525.93 平方米 合0.7889亩			

康泰路界址点坐标表（地块七）

点号	X	Y	边长
J1	4074900.132	37528650.289	1.77
J2	4074899.857	37528652.041	
J3	4074900.721	37528653.796	1.96
J4	4074887.121	37528652.184	13.69
J5	4075001.052	37528535.097	163.37
J6	4075010.115	37528537.188	9.3
J1	4074900.132	37528650.289	157.76
S=1303.54 平方米 合1.9553亩			

康泰路界址点坐标表（地块八）

点号	X	Y	边长
J1	4074735.145	37528819.398	4.57
J2	4074733.918	37528823.795	
J3	4074733.021	37528828.105	4.4
J4	4074732.273	37528833.86	5.8
J5	4074732.081	37528836.865	3.01
J6	4074742.398	37528841.285	11.22
J7	4074731.202	37528837.961	11.68
J8	4074724.205	37528836.204	7.21
J9	4074716.596	37528834.565	7.78
J10	4074697.955	37528829.939	19.21
J11	4074706.414	37528830.725	8.5
J12	4074710.678	37528830.525	4.27
J13	4074716.785	37528826.391	7.37
J14	4074721.382	37528822.15	6.25
J15	4074872.375	37528666.923	216.55
J16	4074873.243	37528664.088	2.97
J17	4074884.685	37528664.334	11.44
J1	4074735.145	37528819.398	215.42
S=1929.23 平方米 合2.8938亩			


学府路界址点坐标表（地块九）

点号	X	Y	边长
J1	4074773.332	37528639.448	2.39
J2	4074772.459	37528641.674	
J3	4074772.708	37528643.068	1.42
J4	4074760.474	37528642.409	12.25
J5	4074760.935	37528639.618	2.83
J6	4074772.826	37528627.128	17.25
J7	4074921.498	37528476.047	211.96
J8	4074921.971	37528475.22	0.95
J9	4074930.953	37528479.405	9.91
J1	4074773.332	37528639.448	224.63
S=2095.04 平方米 合3.1426亩			

文化路界址点坐标表（地块六）

点号	X	Y	边长
J1	4075054.625	37528679.138	5.63
J2	4075050.553	37528683.027	
J3	4074970.516	37528765.723	115.08
J4	4074964.668	37528760.809	7.64
J5	4075044.22	37528678.303	114.61
J6	4075044.256	37528678.09	0.22
J7	4075054.782	37528678.978	10.56
J1	4075054.625	37528679.138	0.22
S=911.59 平方米 合1.3674亩			

康城镇人民政府街道项目宗地图

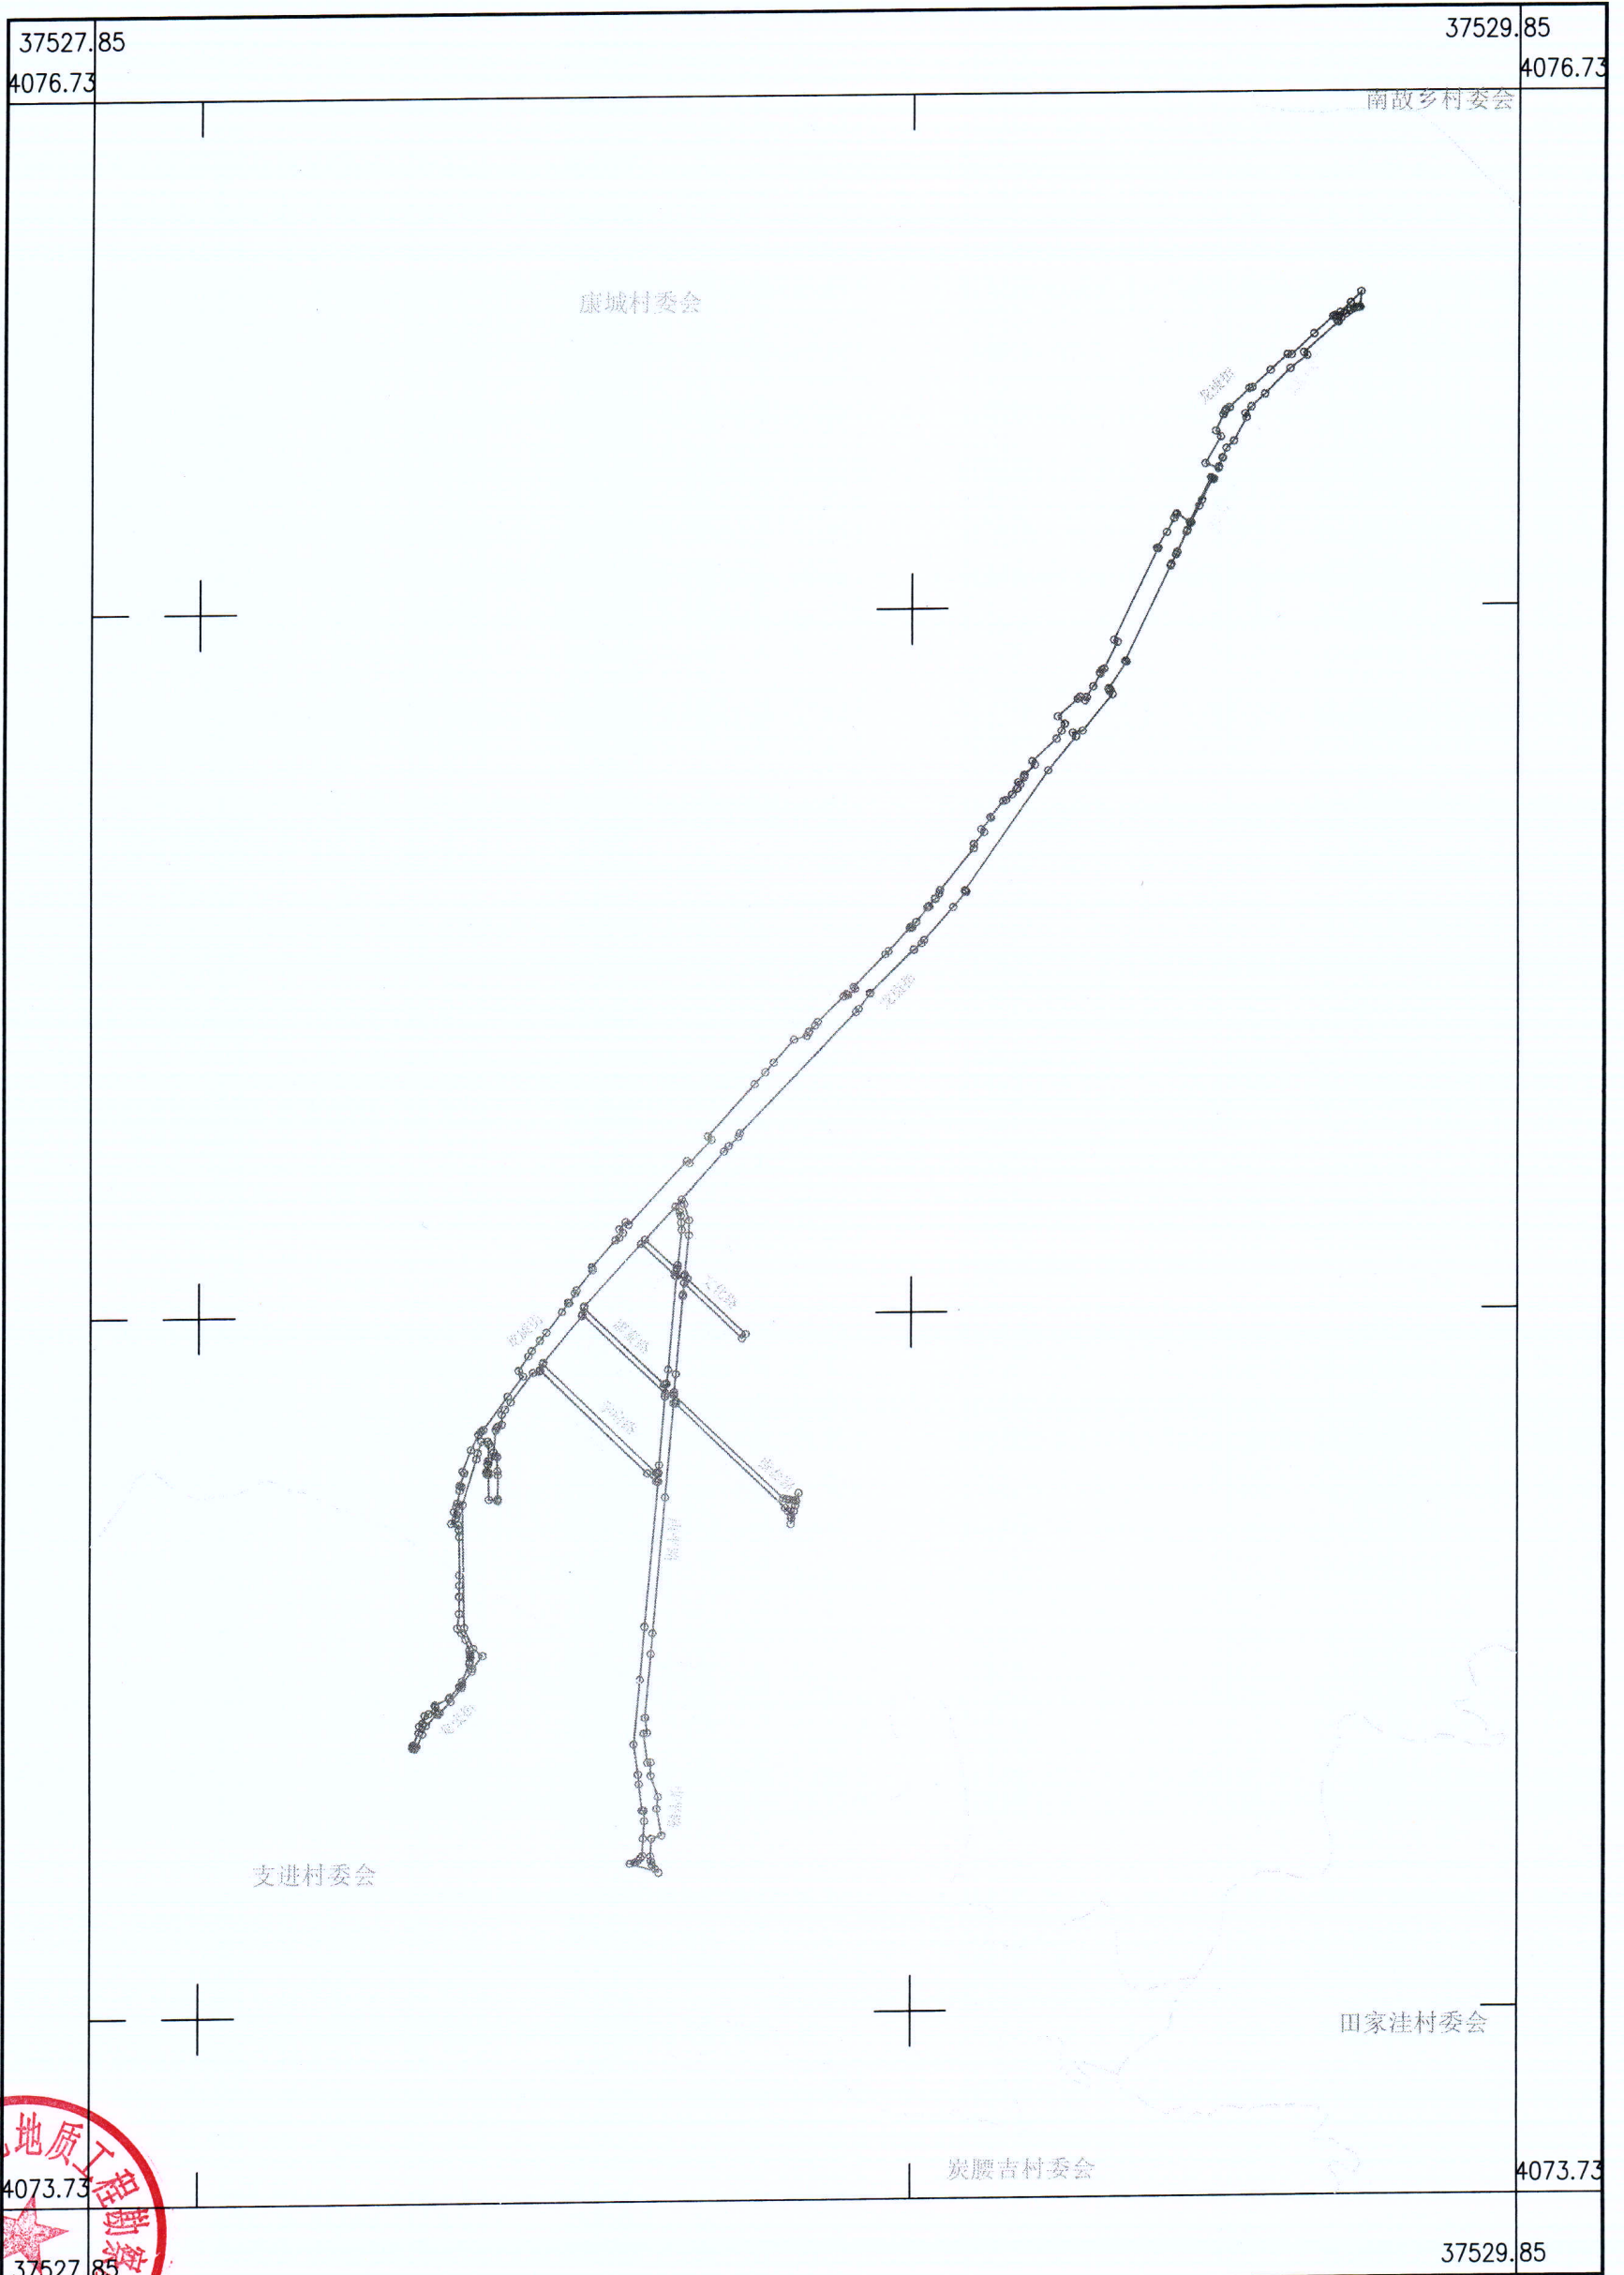

山西省第九地质工程勘察院



2021年8月数字化制图.
CGCS2000国家大地坐标系.
1985国家高程基准.
2017年版图式.

1:10000

测量员: 张栓王
绘图员: 王科科
检查员: 魏北清